


IF THIS SHEET DOES NOT MEASURE TO 11 x 17, IT HAS BEEN ENLARGED OR REDUCED. ADJUST SCALE ACCORDINGLY.

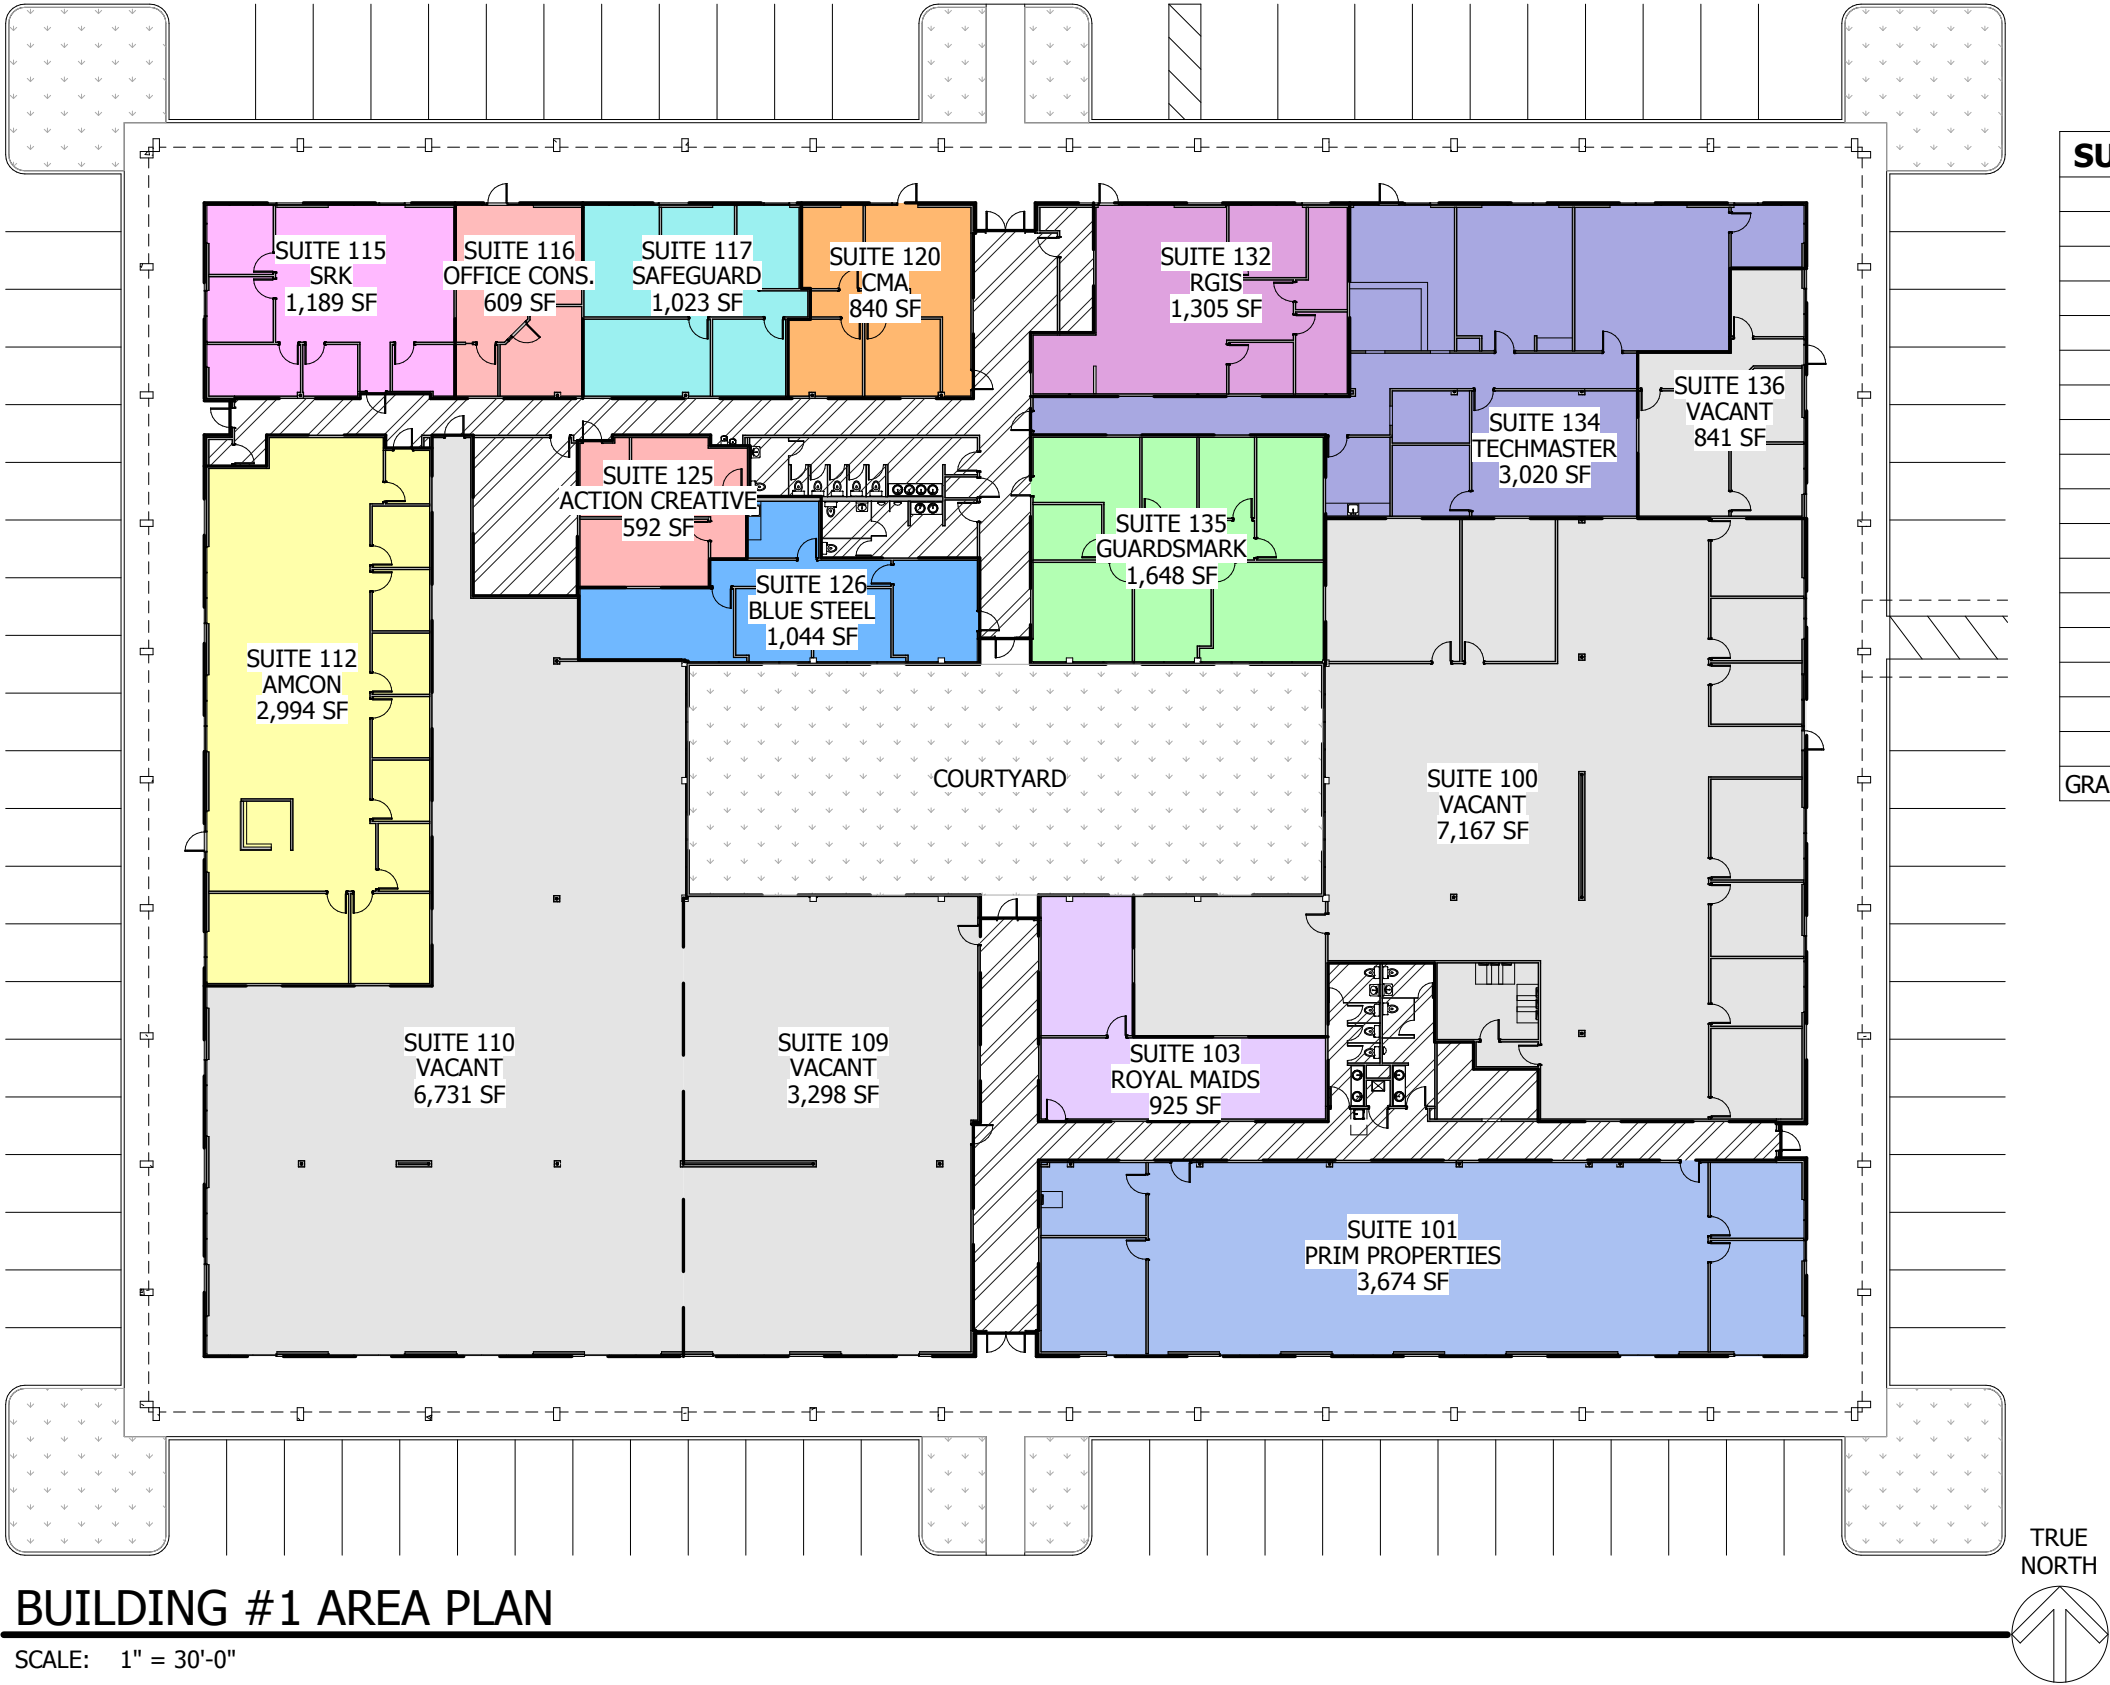

BUILDING #1 AREA PLAN

SCALE: 1" = 30'-0"

m

d

c

architects

MDC Architects, Inc.
725 Primera Blvd, Suite 230
Lake Mary, Florida 32746
t. 407-792-3200
f. 407-792-3005
AA26001597
mdc-architects.com

project

HEAVEN III
BUSINESS CENTER

6925 LAKE ELLENOR DR
ORLANDO, FL 32809

seal

NOT FOR
CONSTRUCTION

Matthew D. Cormia, AIA
FL. REG. # AR0092227

sheet info

PROJECT NUMBER

13039

DRAWN BY

JK

CHECKED BY

MDC

SHEET NAME


AREA PLAN - BLDG #1

ISSUE DATE

2014 APR 14

BLD01

IF THIS SHEET DOES NOT MEASURE TO 11 x 17, IT HAS BEEN ENLARGED OR REDUCED. ADJUST SCALE ACCORDINGLY.

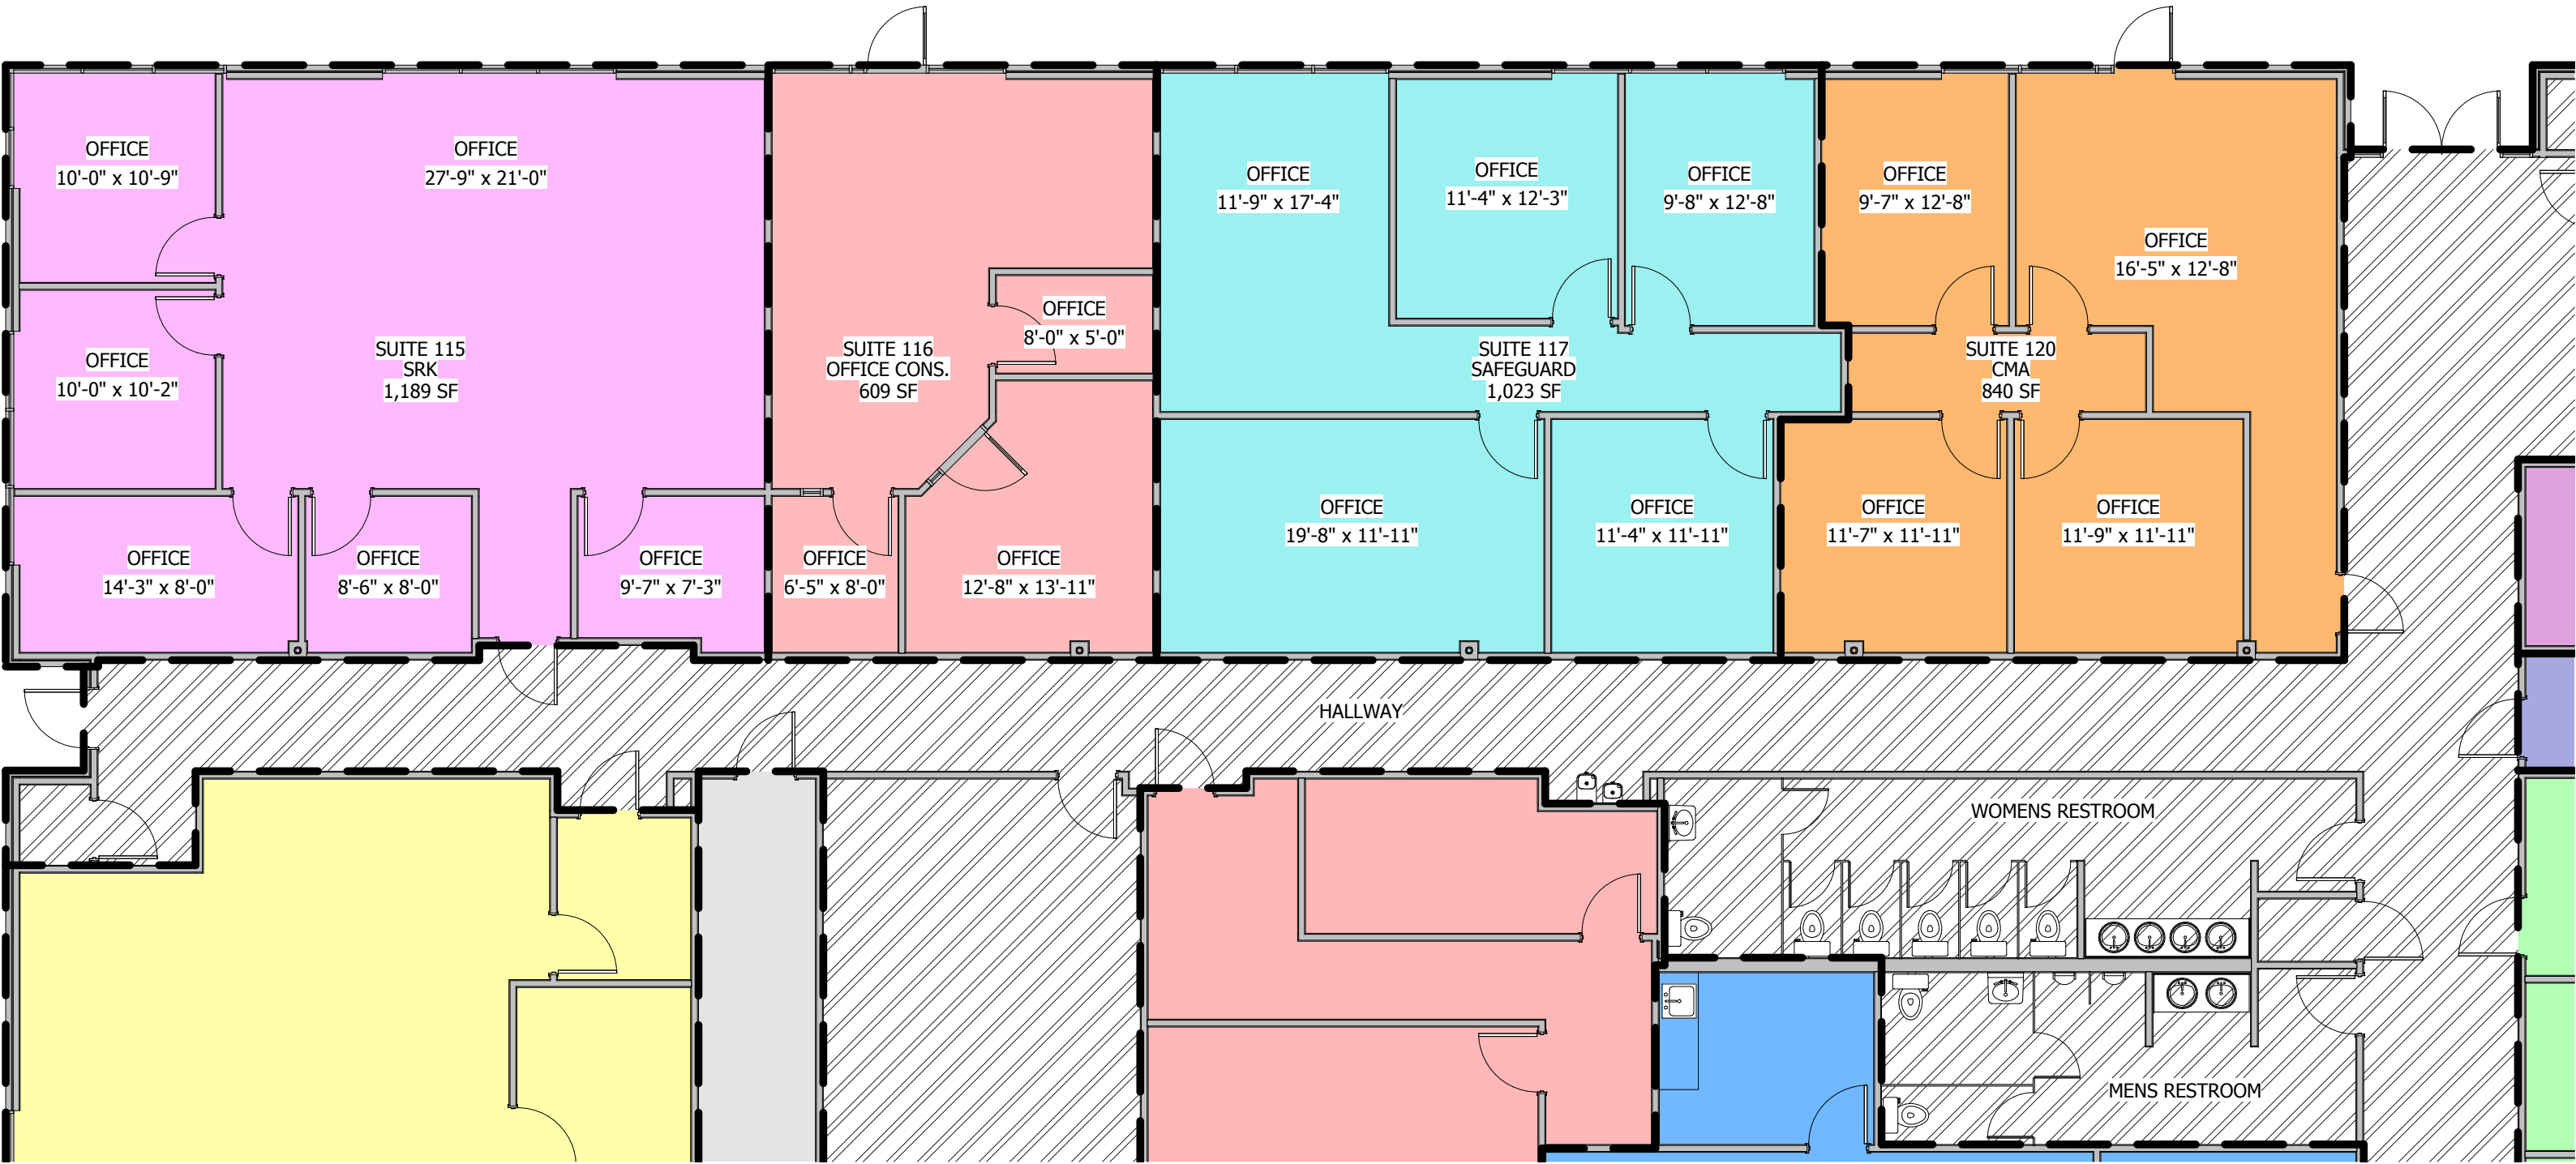

BUILDING #1 (SUITES #115, 116, 117, 120)

SCALE: 1/8" = 1'-0"

mdc

architects

MDC Architects, Inc.
725 Primera Blvd, Suite 230
Lake Mary, Florida 32746
t. 407-792-3200
f. 407-792-3005
AA26001597
mdc-architects.com


© copyright 2013
All Rights Reserved

project

HEAVEN III
BUSINESS CENTER

6925 LAKE ELLENOR DR
ORLANDO, FL 32809

KEY PLAN

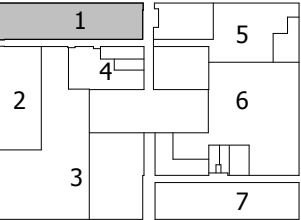

seal


**NOT FOR
CONSTRUCTION**

Matthew D. Cormia, AIA
FL. REG. # AR0092227

sheet info

PROJECT NUMBER	13039
DRAWN BY	JK
CHECKED BY	MDC
SHEET NAME	BUILDING #1 SUITES
ISSUE DATE	2014 APR 14


BLD1-1

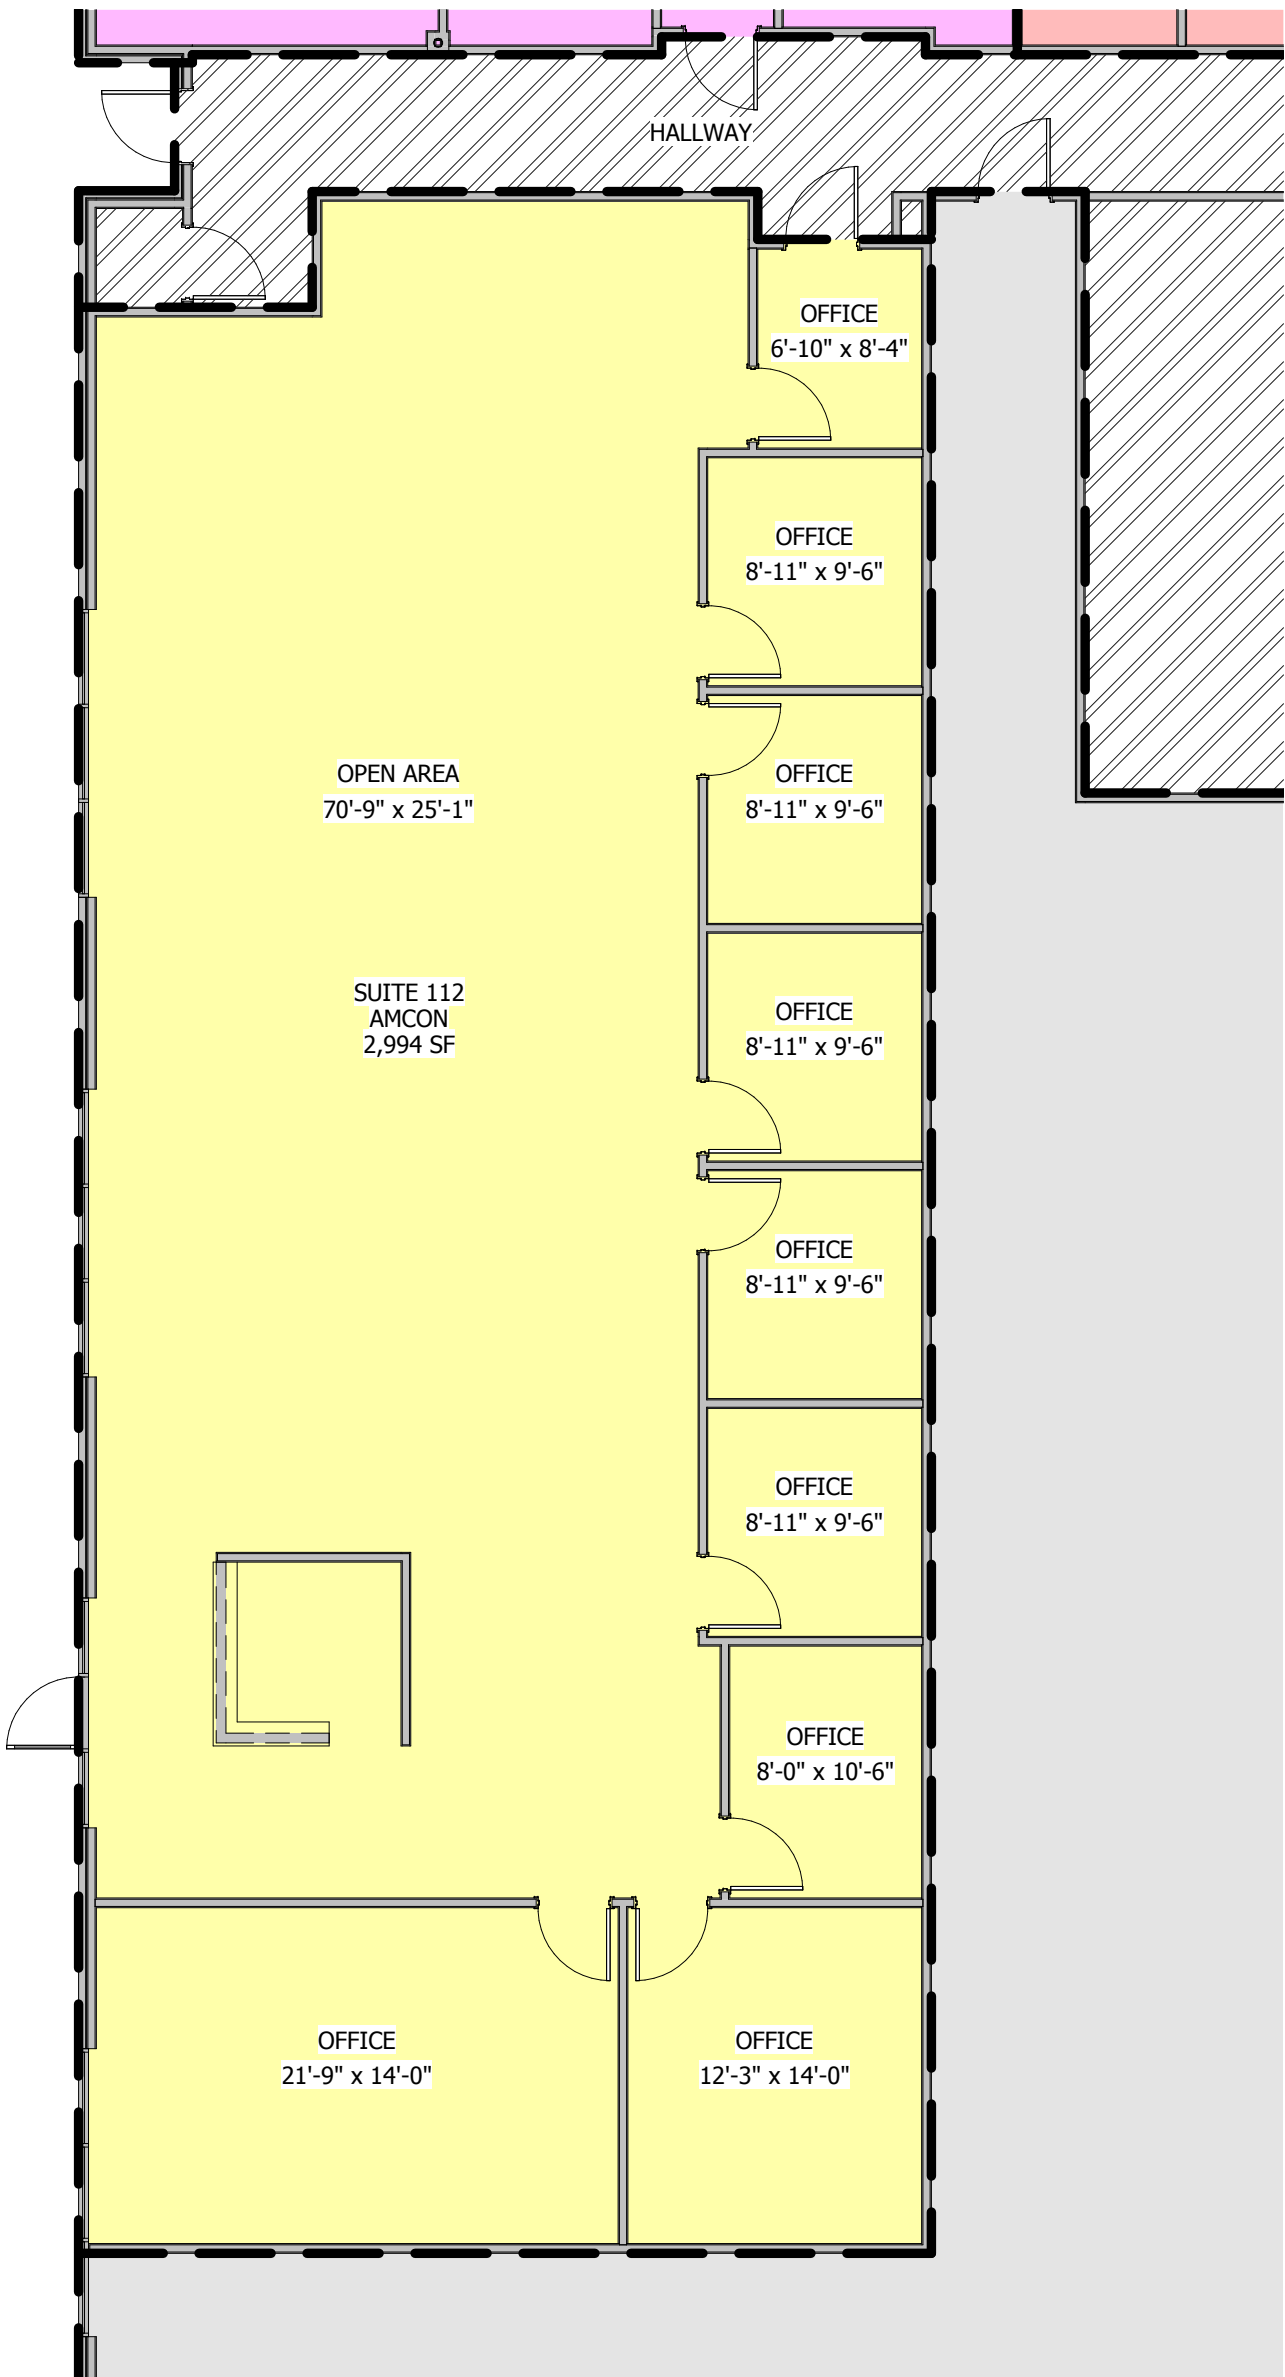

BUILDING #1 (SUITE #112)

SCALE: 1/8" = 1'-0"

KEY PLAN

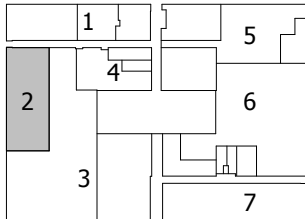

MDC Architects, Inc.
725 Primera Blvd, Suite 230
Lake Mary, Florida 32746
t. 407-792-3200
f. 407-792-3005
AA26001597
mdc-architects.com

© copyright 2013
All Rights Reserved

project

HEAVEN III
BUSINESS CENTER

6925 LAKE ELLENOR DR
ORLANDO, FL 32809

seal


NOT FOR
CONSTRUCTION

Matthew D. Cormia, AIA
FL. REG. # AR0092227

sheet info

PROJECT NUMBER 13039
DRAWN BY JK
CHECKED BY MDC
SHEET NAME BUILDING #1 SUITES
ISSUE DATE 2014 APR 14


BLD1-2

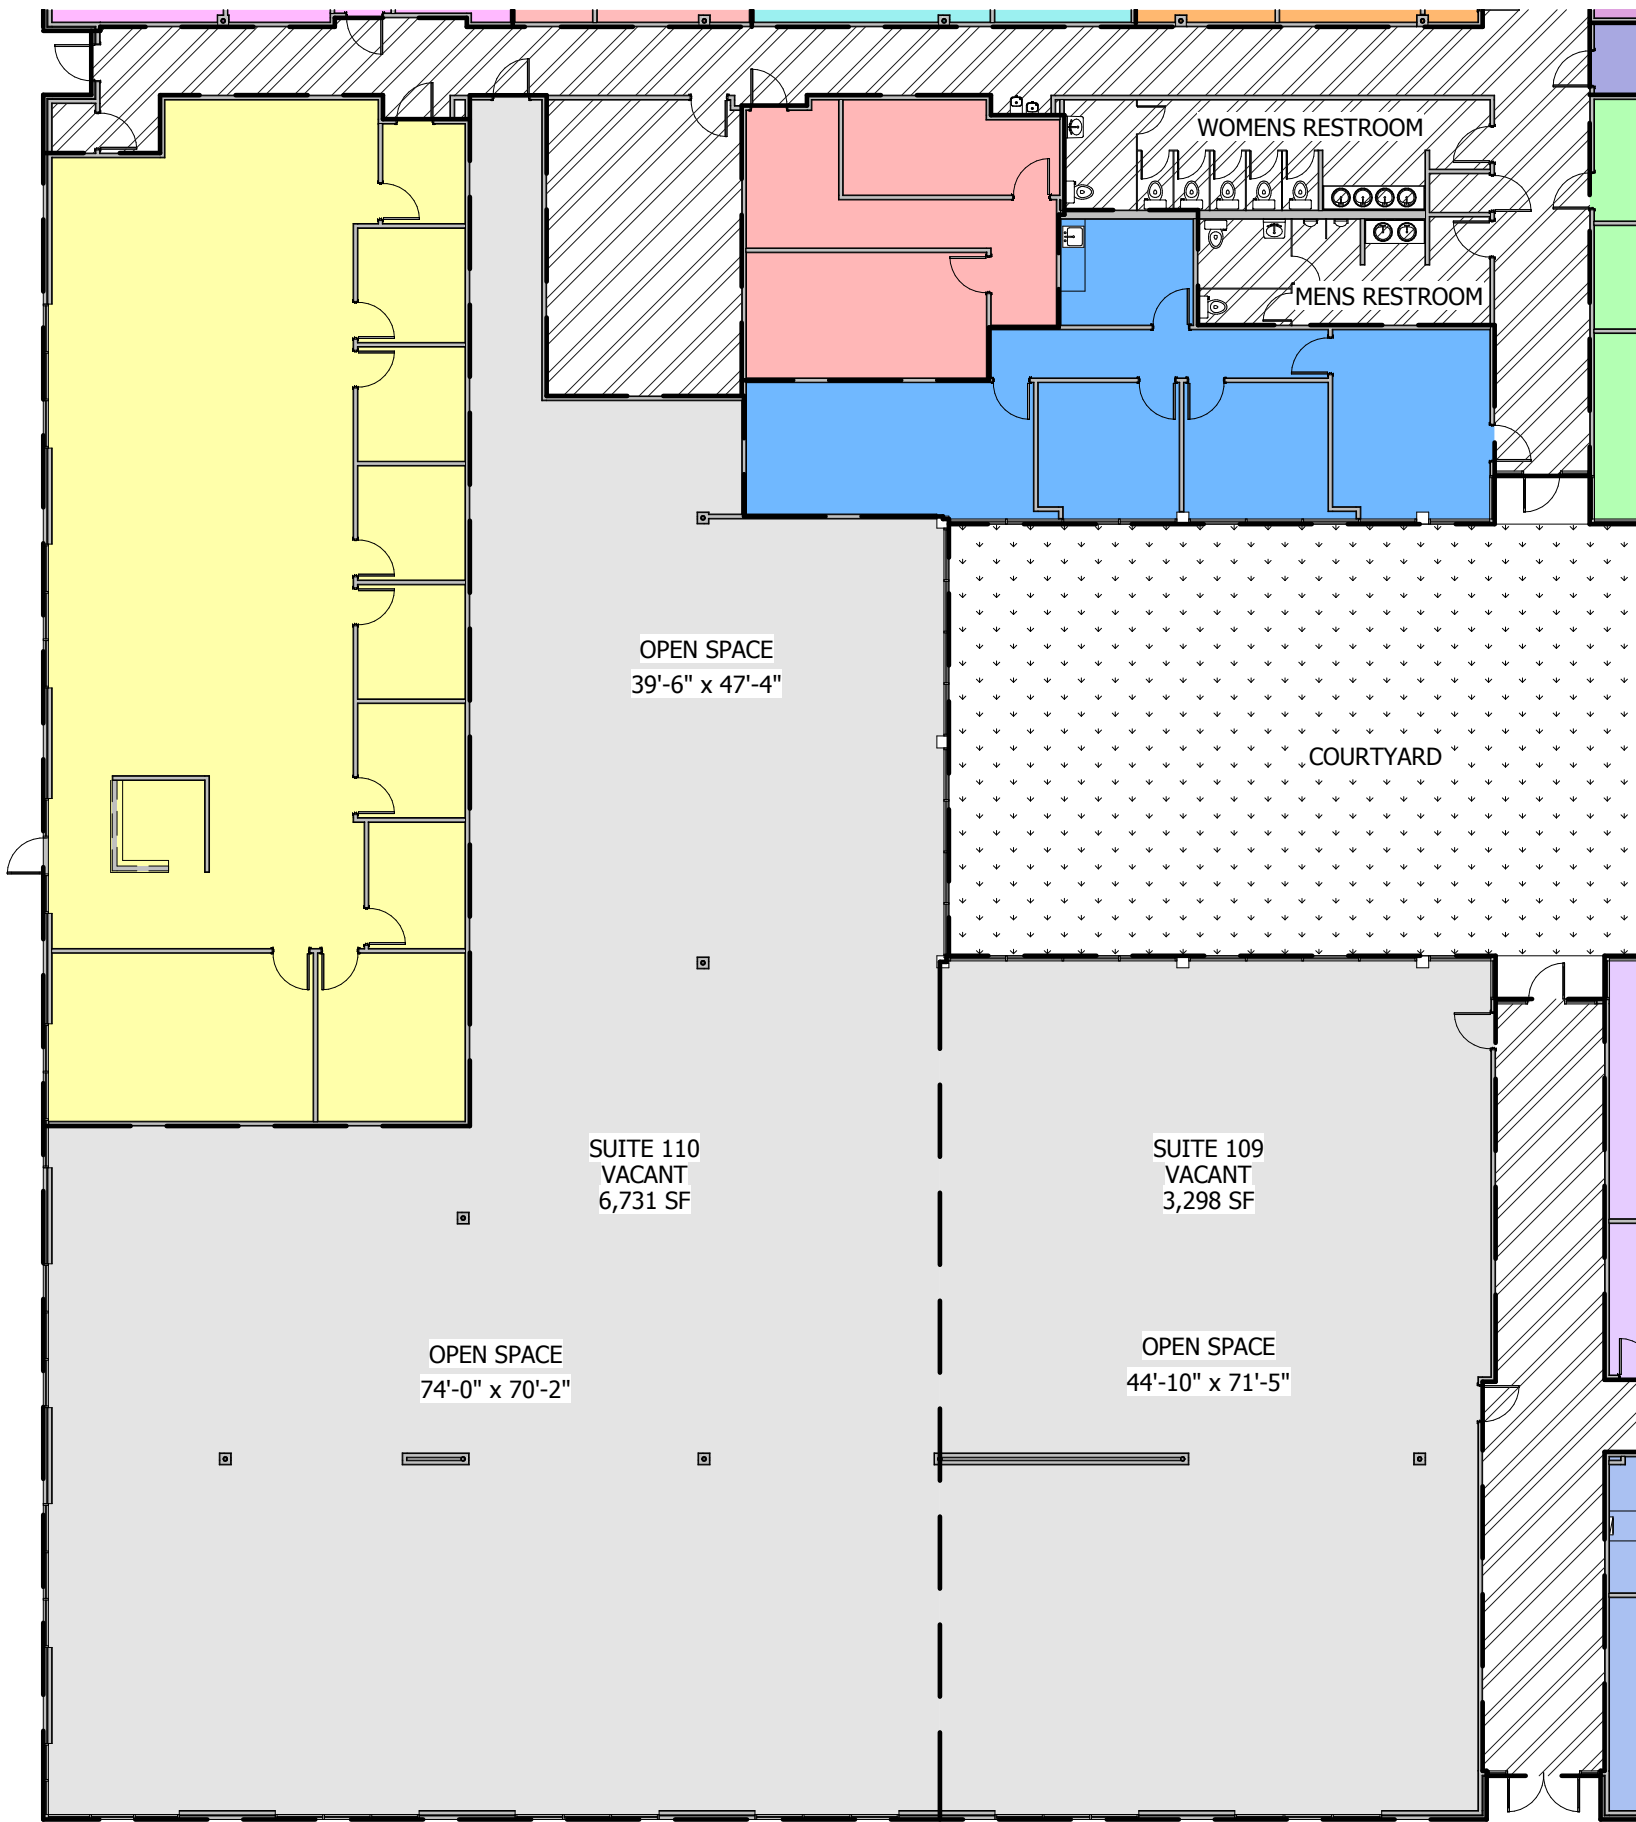

BUILDING #1 (SUITES #109, 110)

SCALE: 1/16" = 1'-0"

KEY PLAN

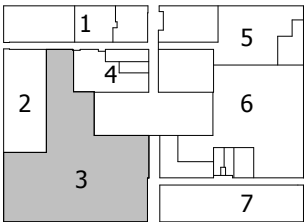

MDC Architects, Inc.
725 Primera Blvd, Suite 230
Lake Mary, Florida 32746
t. 407-792-3200
f. 407-792-3005
AA26001597
mdc-architects.com

© copyright 2013
All Rights Reserved

project

HEAVEN III
BUSINESS CENTER

6925 LAKE ELLENOR DR
ORLANDO, FL 32809

seal


NOT FOR
CONSTRUCTION

Matthew D. Cormia, AIA
FL. REG. # AR0092227

sheet info

PROJECT NUMBER 13039
DRAWN BY JK
CHECKED BY MDC
SHEET NAME BUILDING #1 SUITES
ISSUE DATE 2014 APR 14


BLD1-3

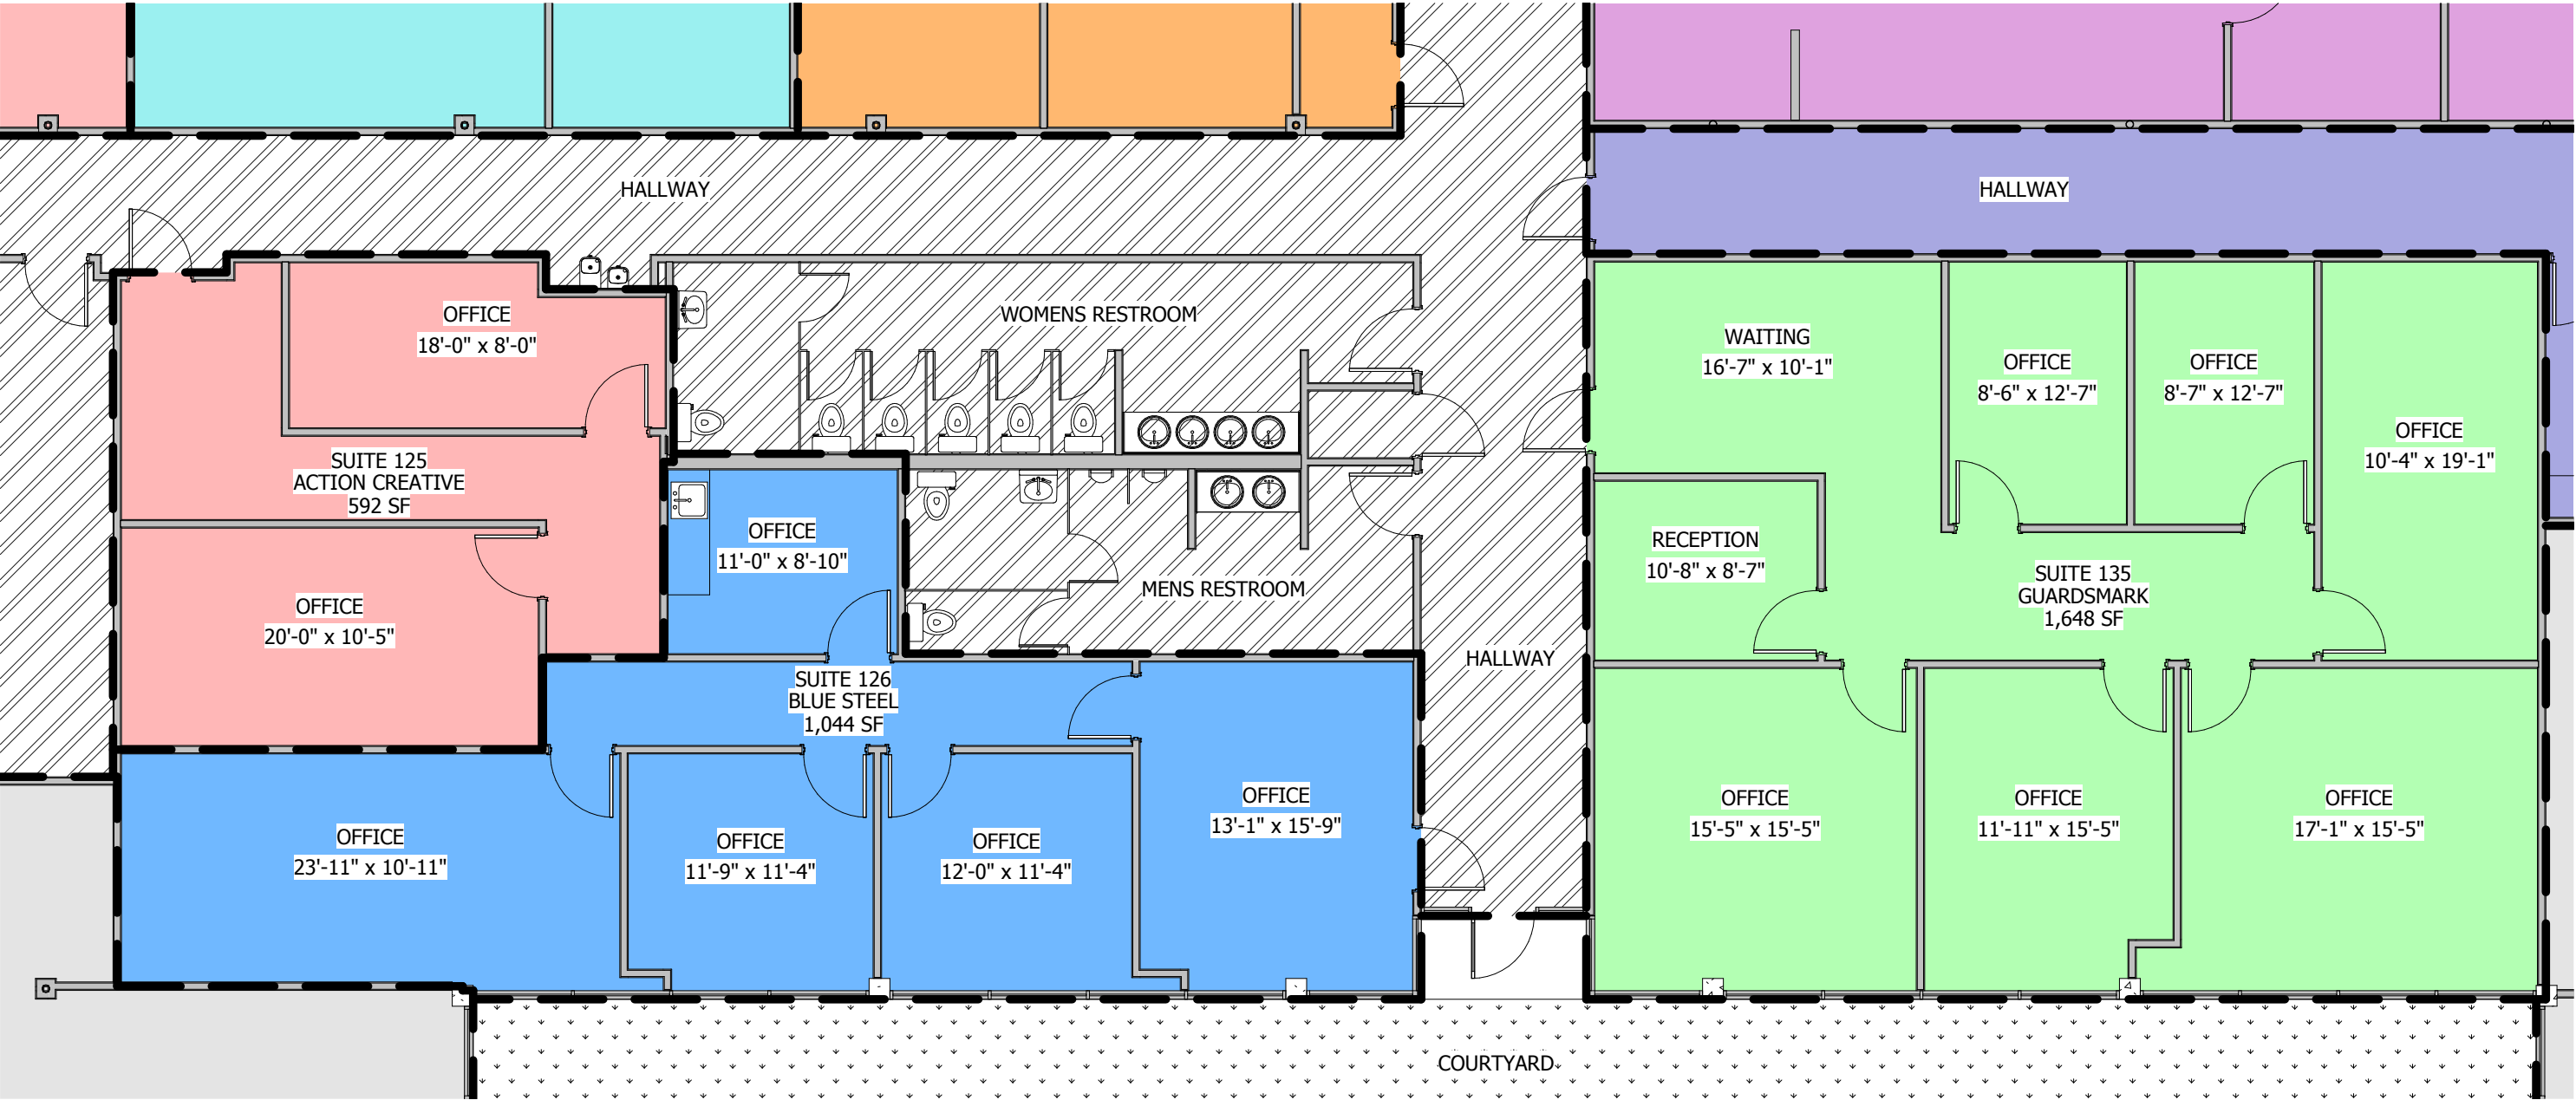

BUILDING #1 (SUITES #125, 126, 135)

SCALE: 1/8" = 1'-0"

KEY PLAN

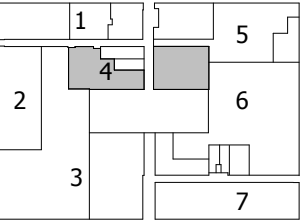

mdc

architects

MDC Architects, Inc.
725 Primera Blvd, Suite 230
Lake Mary, Florida 32746
t. 407-792-3200
f. 407-792-3005
AA26001597
mdc-architects.com

© copyright 2013
All Rights Reserved

project

HEAVEN III
BUSINESS CENTER

6925 LAKE ELLENOR DR
ORLANDO, FL 32809

seal

NOT FOR
CONSTRUCTION

Matthew D. Cormia, AIA
FL. REG. # AR0092227

sheet info

PROJECT NUMBER13039

DRAWN BYJK


CHECKED BYMDC

SHEET NAMEBUILDING #1 SUITES

ISSUE DATE2014 APR 14

BLD1-4

IF THIS SHEET DOES NOT MEASURE TO 11 x 17, IT HAS BEEN ENLARGED OR REDUCED. ADJUST SCALE ACCORDINGLY.

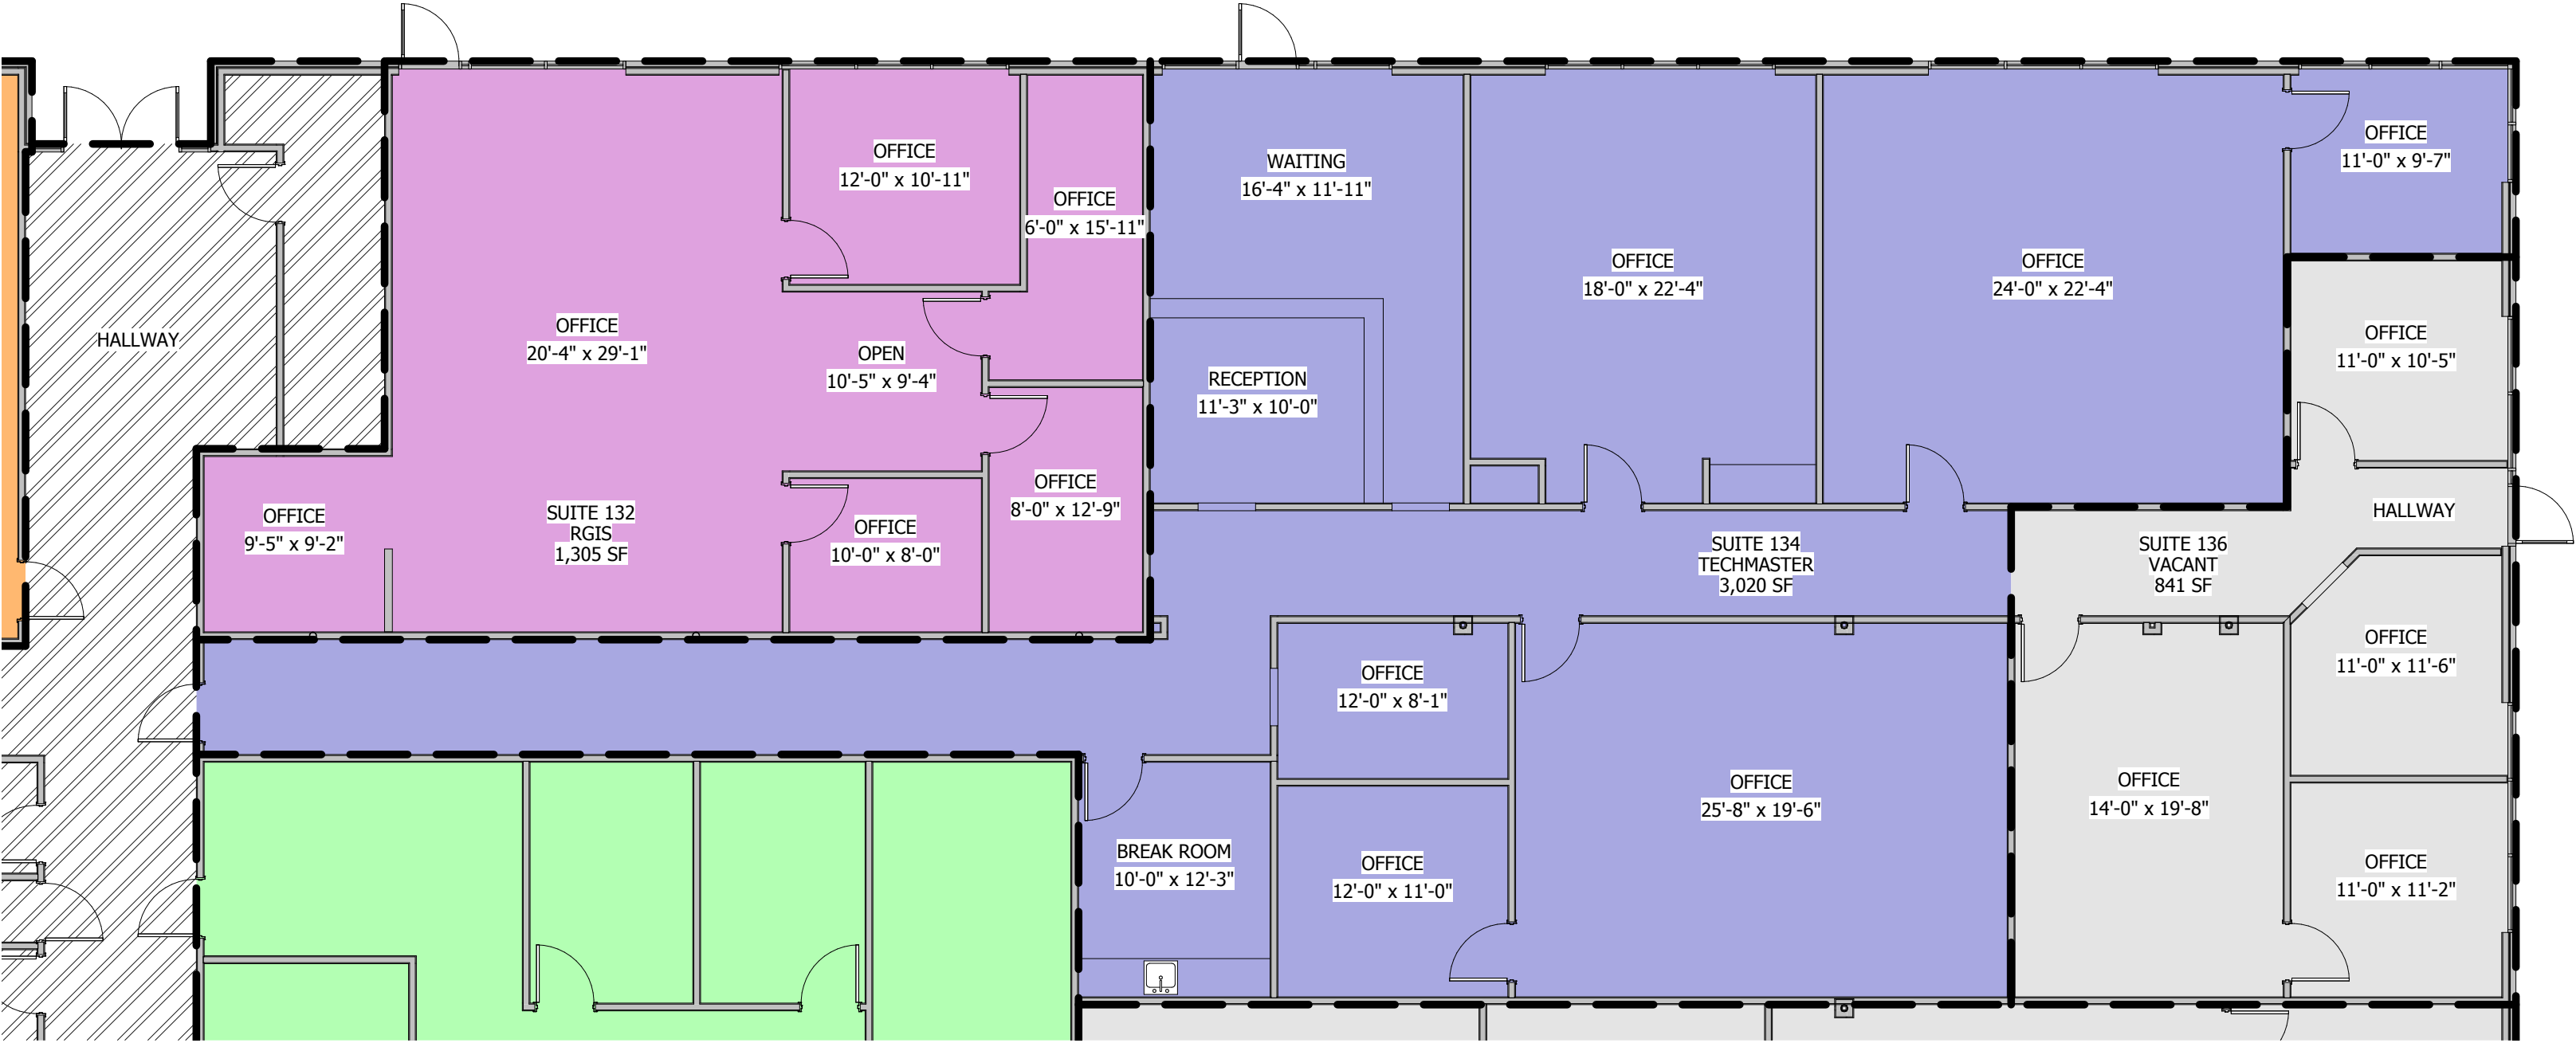

BUILDING #1 (SUITE #132, 134)

SCALE: 1/8" = 1'-0"

KEY PLAN

mdc

architects

MDC Architects, Inc.
725 Primera Blvd, Suite 230
Lake Mary, Florida 32746
t. 407-792-3200
f. 407-792-3005
AA26001597
mdc-architects.com

© copyright 2013
All Rights Reserved


project

HEAVEN III
BUSINESS CENTER

6925 LAKE ELLENOR DR
ORLANDO, FL 32809

HEAVEN III
BUSINESS CENTER

6925 LAKE ELLENOR DR
ORLANDO, FL 32809

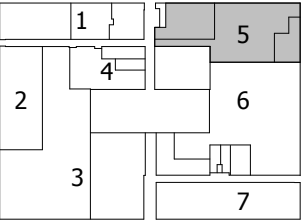

seal

NOT FOR
CONSTRUCTION


Matthew D. Cormia, AIA
FL. REG. # AR0092227

sheet info

PROJECT NUMBER 13039
DRAWN BY JK
CHECKED BY MDC
SHEET NAME BUILDING #1 SUITES
ISSUE DATE 2014 APR 14


BLD1-5

IF THIS SHEET DOES NOT MEASURE TO 11 x 17, IT HAS BEEN ENLARGED OR REDUCED. ADJUST SCALE ACCORDINGLY.

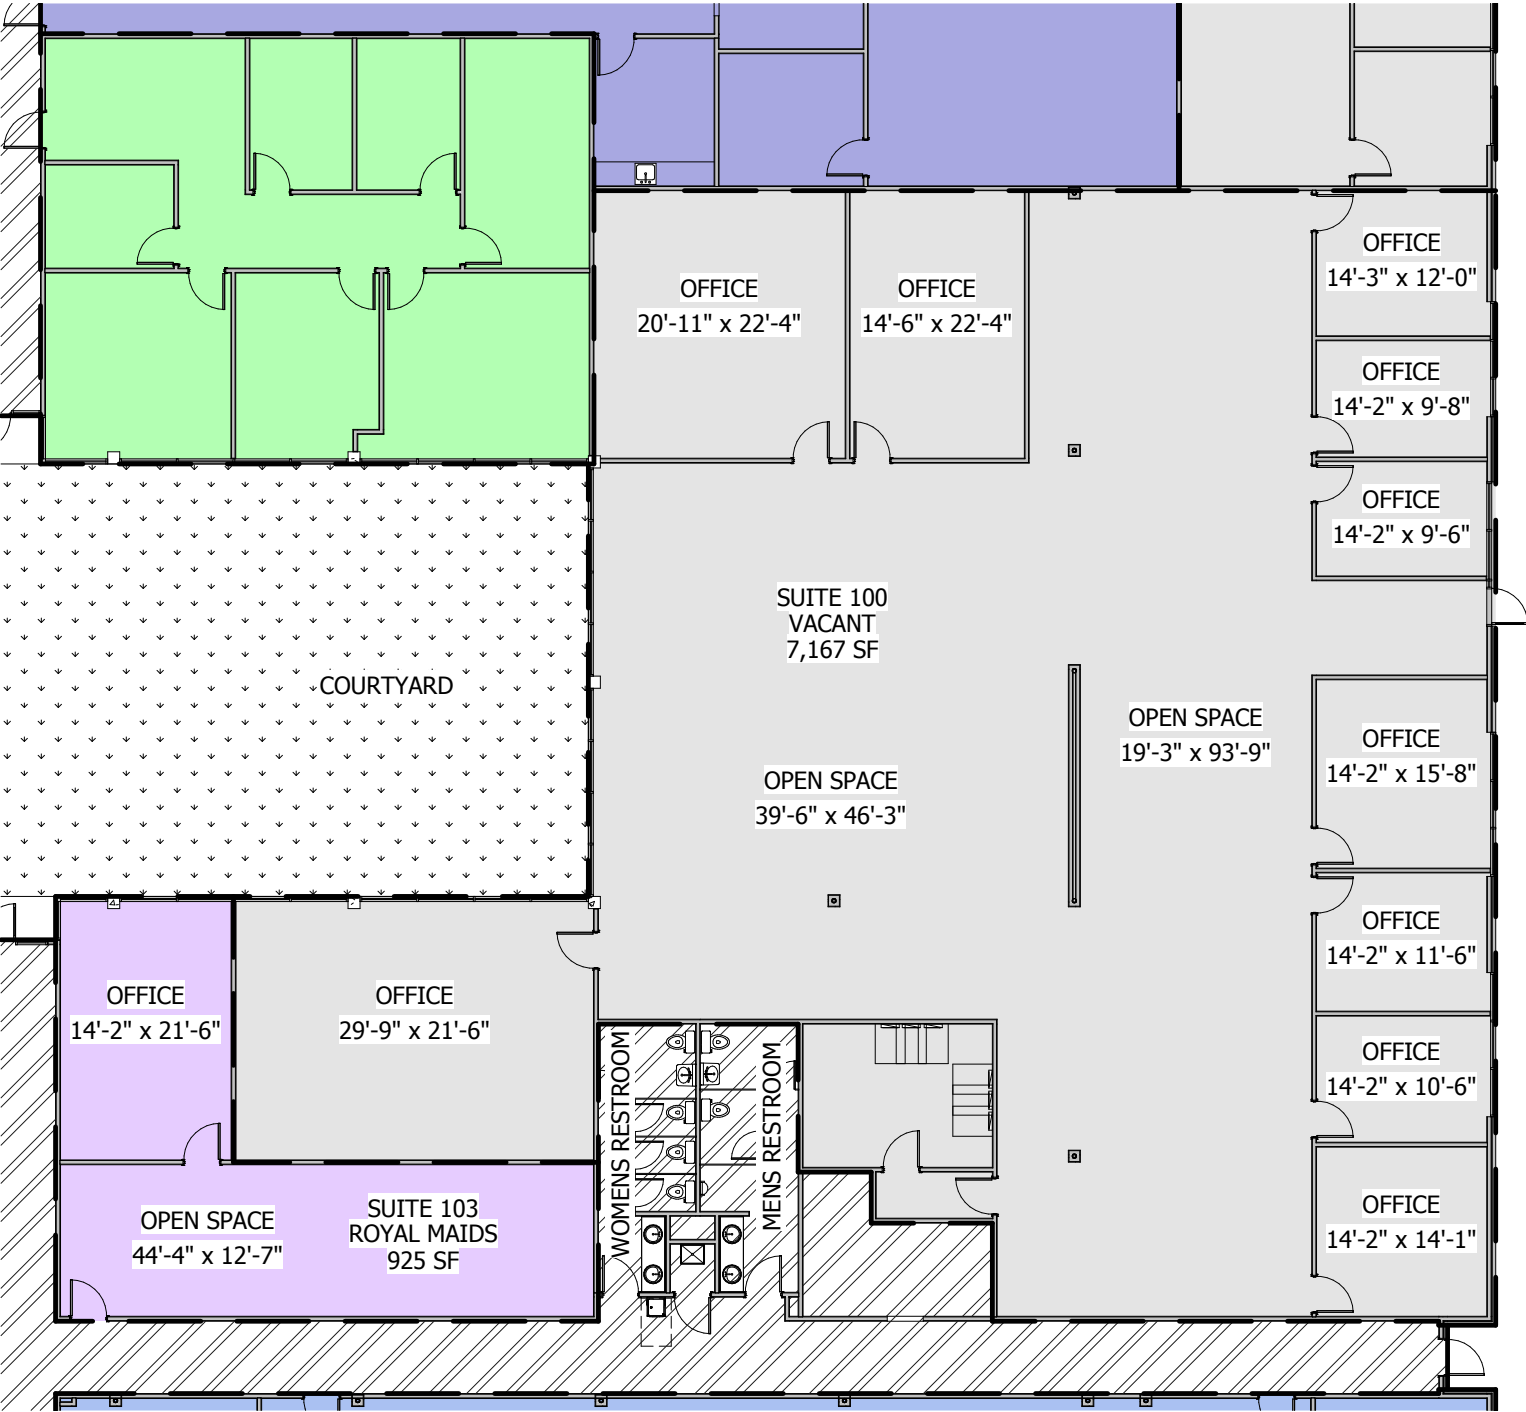


1 BUILDING #1 (SUITES #100, 103)
SCALE: 1/16" = 1'-0"

KEY PLAN

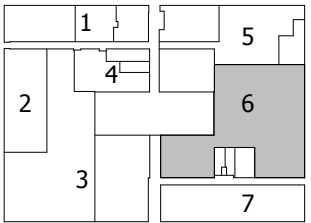


IF THIS SHEET DOES NOT MEASURE TO 11 x 17, IT HAS BEEN ENLARGED OR REDUCED. ADJUST SCALE ACCORDINGLY.

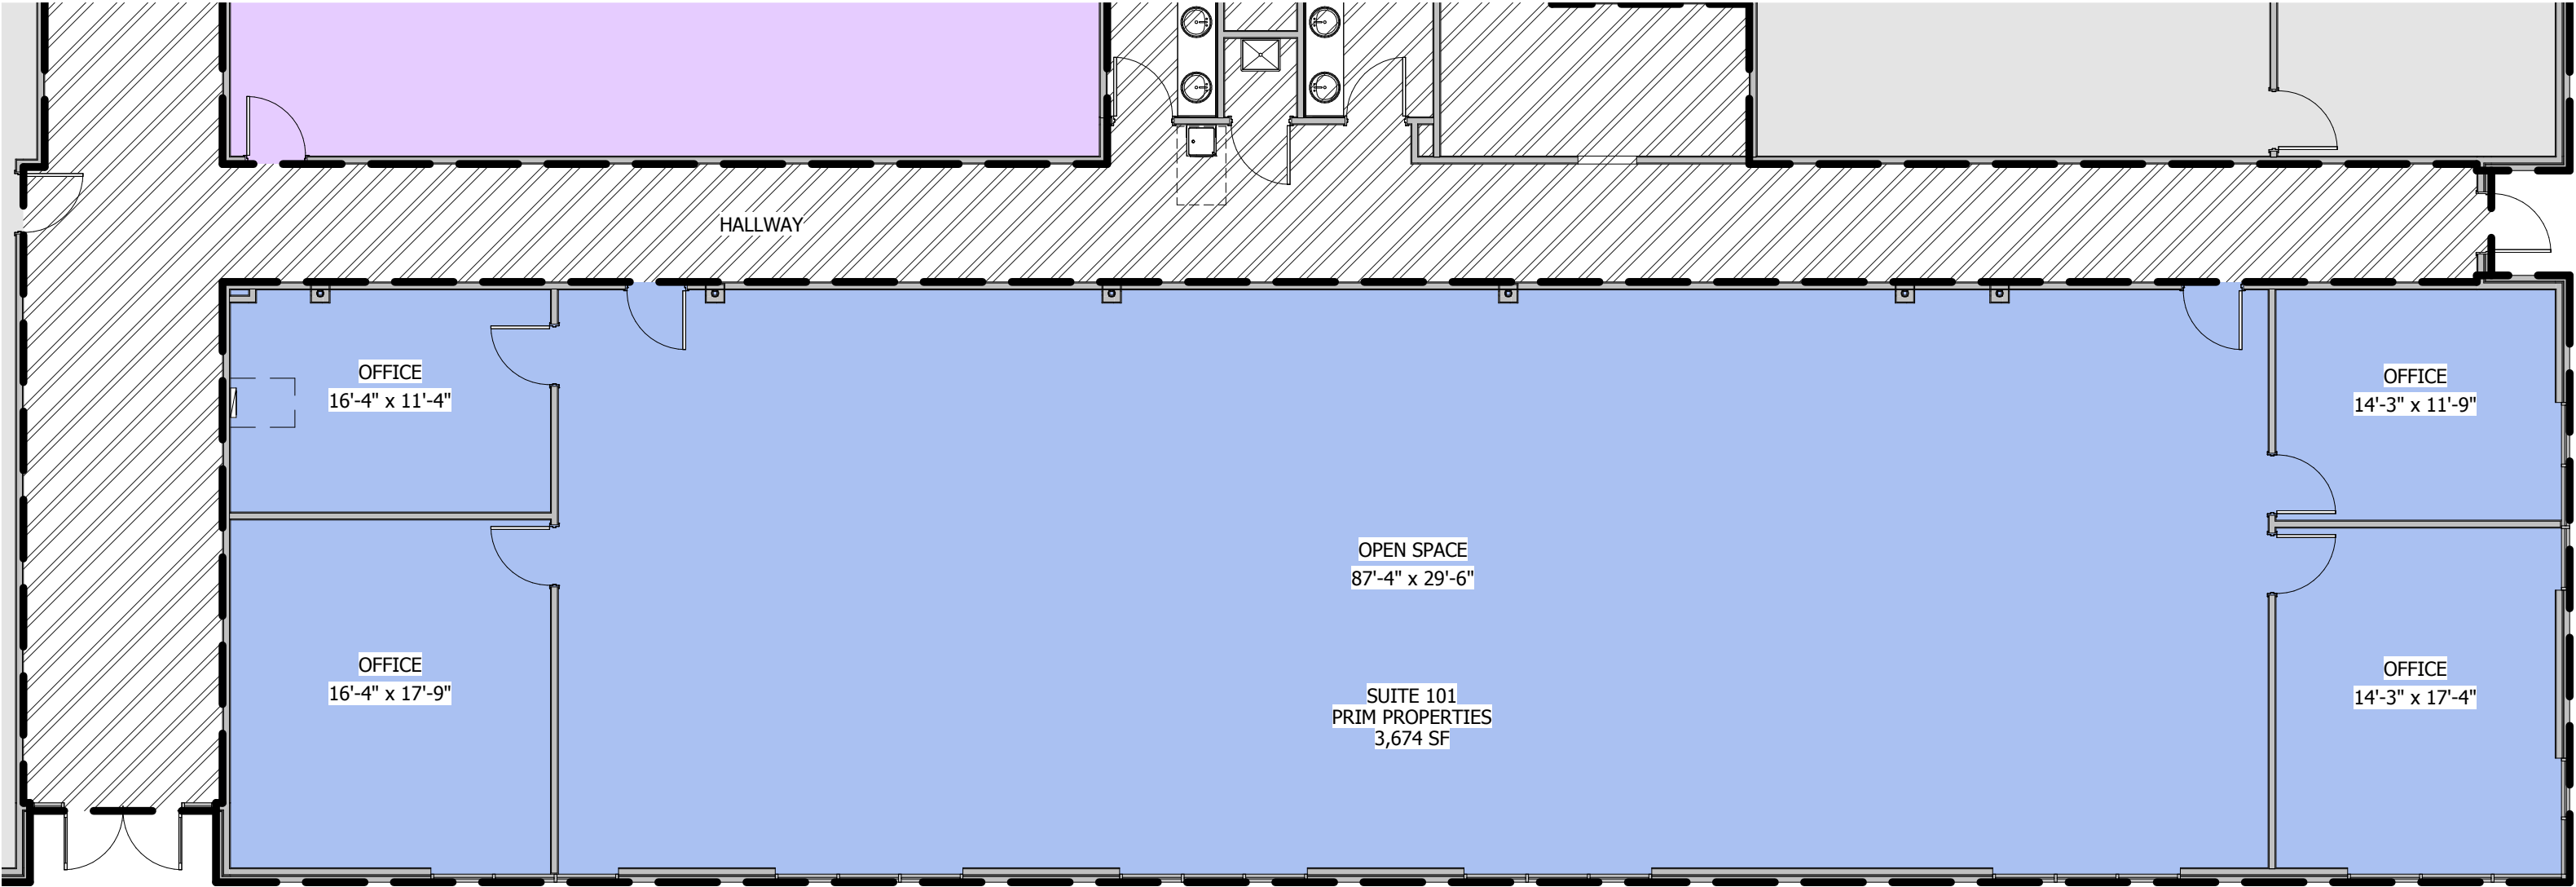

BUILDING #1 (SUITE #101)

SCALE: 1/8" = 1'-0"

KEY PLAN

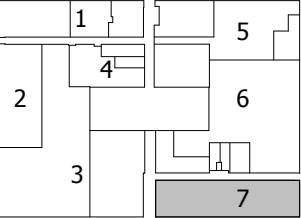

m

d

c

architects

MDC Architects, Inc.
725 Primera Blvd, Suite 230
Lake Mary, Florida 32746
t. 407-792-3200
f. 407-792-3005
AA26001597
mdc-architects.com

© copyright 2013
All Rights Reserved

project

HEAVEN III
BUSINESS CENTER

6925 LAKE ELLENOR DR
ORLANDO, FL 32809

KEY PLAN

seal

NOT FOR
CONSTRUCTION

Matthew D. Cormia, AIA
FL. REG. # AR0092227

sheet info

PROJECT NUMBER 13039
DRAWN BY JK
CHECKED BY MDC
SHEET NAME BUILDING #1 SUITES
ISSUE DATE 2014 APR 14

BLD1-7